


NO. 903 CORN KING YARD HYDRANT

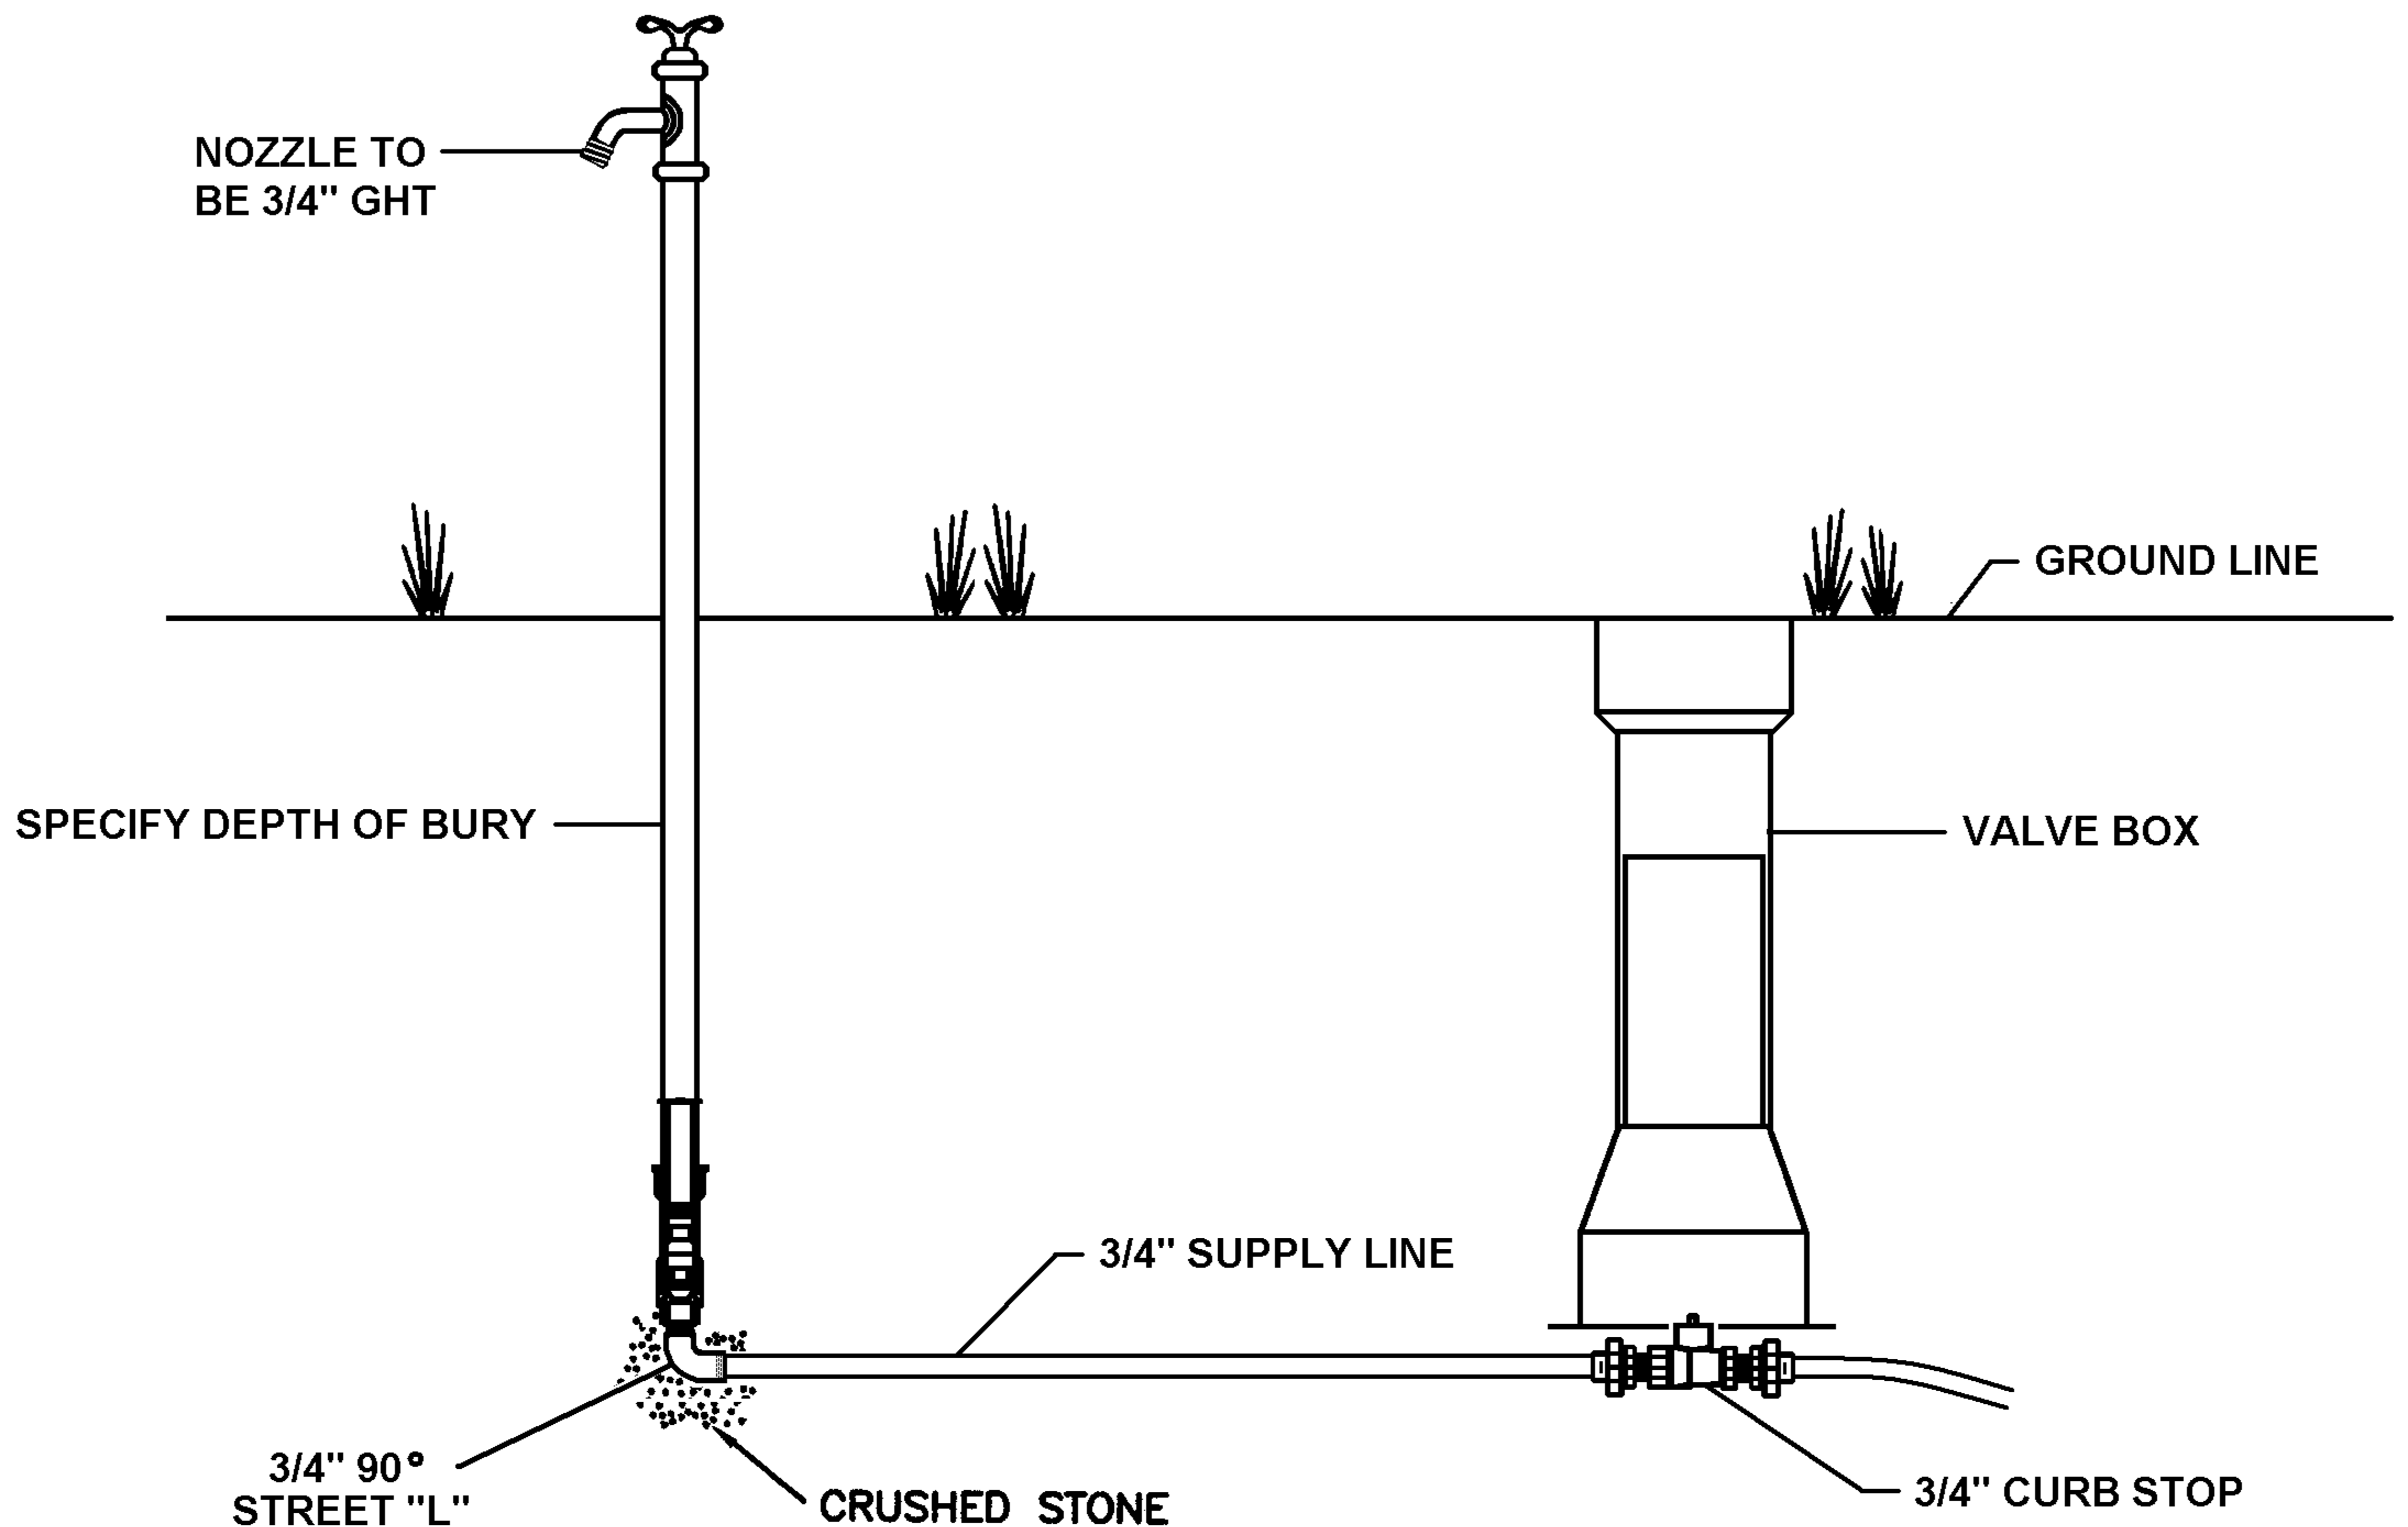

YARD HYDRANTS SHALL BE CORN KING #903 YARD HYDRANTS AS MANUFACTURED BY JOHN C. KUPFERLE FOUNDRY COMPANY, ST. LOUIS, MO.

YARD HYDRANTS SHALL BE SELF-DRAINING, NON-FREEZING, COMPRESSION TYPE. INLET CONNECTION SHALL BE 3/4" IP. OUTLET CONNECTION SHALL BE 3/4" GHT.

PRINCIPAL INTERIOR OPERATING PARTS SHALL BE BRASS AND REMOVABLE HYDRANT FOR SERVICING WITHOUT EXCAVATION.

YARD HYDRANTS SHALL BE SET IN 4 CUBIC FEET OF NO.2 CRUSHED STONE TO ALLOW FOR PROPER DRAINAGE. RECOMENDATIONS OF THE AWWA SHOULD BE FOLLOWED WHEN INSTALLING THE YARD HYDRANT.