


NO. 36 TOTAL ECLIPSE STREET WASHER

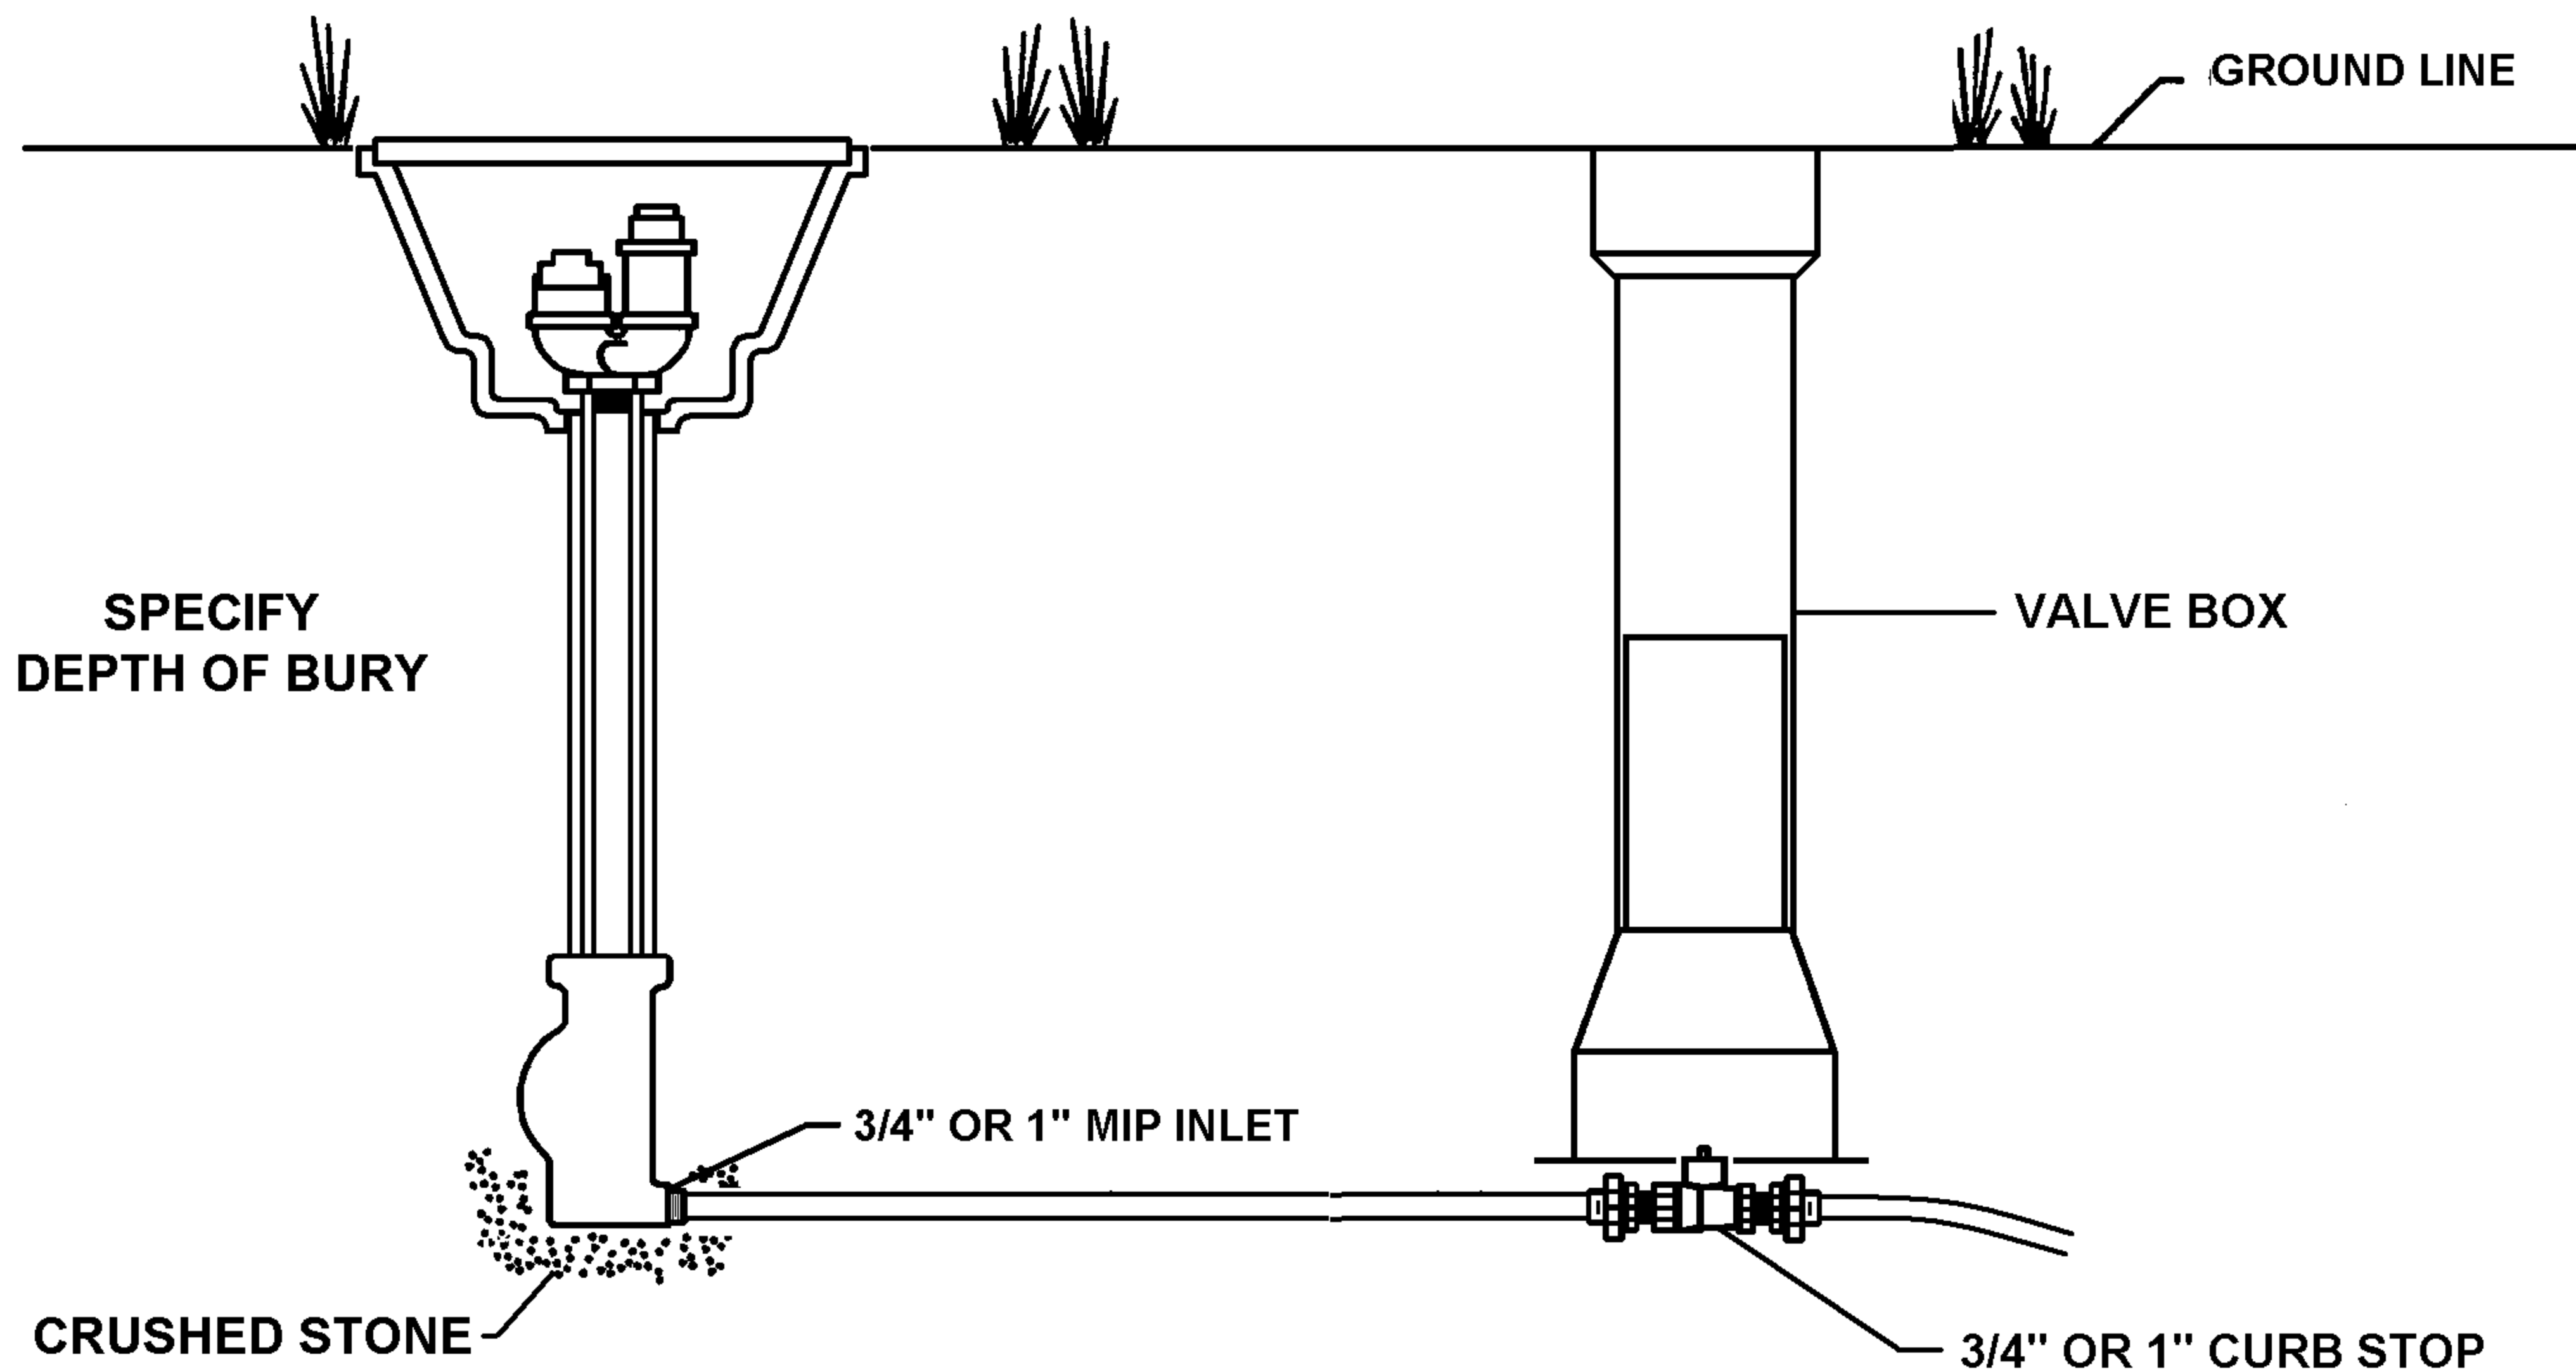

STREET WASHERS SHALL BE TOTAL ECLIPSE #36 STREET WASHERS AS MANUFACTURED BY JOHN C. KUFERLE FOUNDRY CO., ST. LOUIS, MO.

STREET WASHERS SHALL BE SELF-DRAINING, NON-FREEZING, COMPRESSION TYPE. INLET CONNECTION SHALL BE 3/4" OR 1" IP. OUTLET SHALL BE 3/4" IP OR GHT, OR 1" IP.

STREET WASHERS SHALL HAVE A STEEL RISER WITH A CAST IRON BOX AND LID. LID TO SAY "TOTAL ECLIPSE". PRINCIPAL INTERIOR OPERATING PARTS SHALL BE BRASS AND REMOVABLE FROM STREET WASHER FOR SERVICING WITHOUT EXCAVATION.

STREET WASHERS SHALL BE SET IN 4 CUBIC FEET OF CRUSHED STONE TO ALLOW FOR PROPER DRAINAGE. RECOMMENDATIONS OF THE AWWA SHOULD BE FOLLOWED WHEN INSTALLING THE STREET WASHER.