


# TF-300 POST HYDRANT

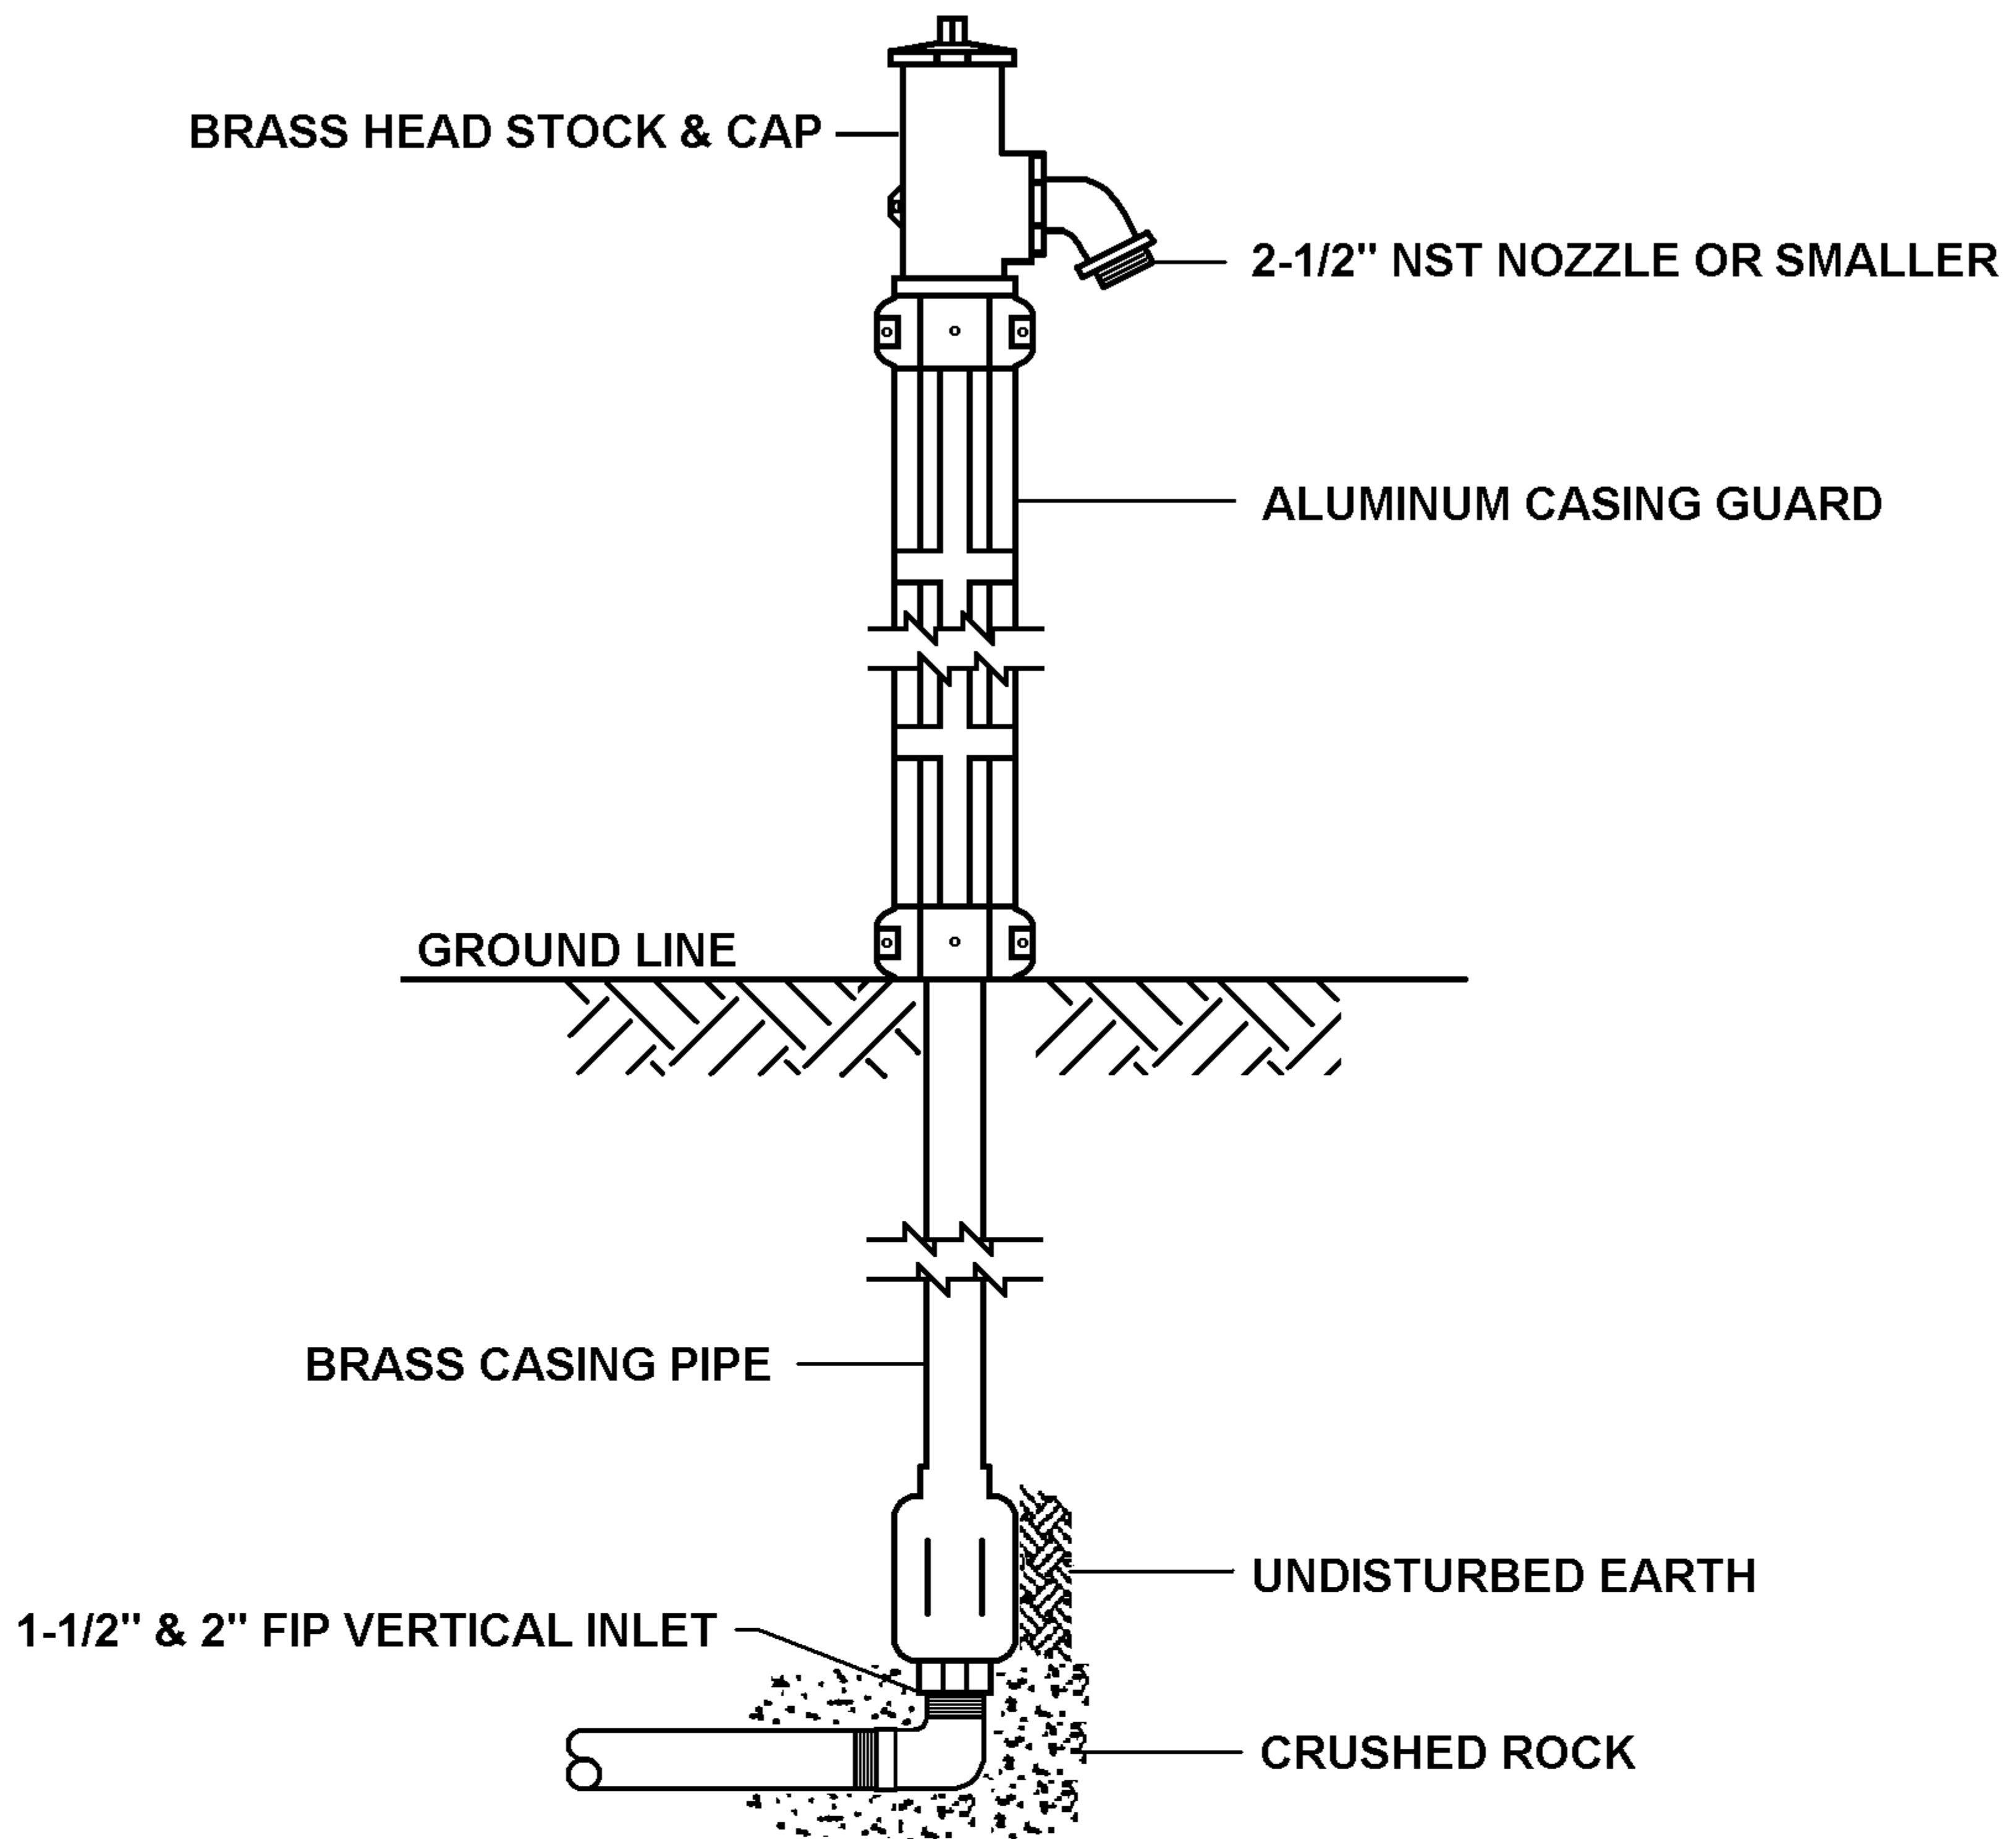

POST HYDRANTS SHALL BE NON-FREEZING, SELF DRAINING TYPE WITH A \_\_\_\_\_ DEPTH OF BURY. THESE HYDRANTS WILL BE FURNISHED WITH A 2" FIP INLET, A NON-TURNING BRASS OPERATING ROD AND BRASS CASING PIPE. HYDRANT SHALL OPEN TO THE LEFT. ALL WORKING PARTS SHALL BE BRONZE TO BRONZE DESIGN AND SERVICEABLE FROM ABOVE GRADE WITH NO DIGGING. THE OUTLET SHALL ALSO BE BRONZE WITH A 2-1/2" NST NOZZLE OR SMALLER. HYDRANTS SHALL BE MANUFACTURED BY KUPFERLE FOUNDRY CO., ST. LOUIS, MO. OR APPROVED EQUAL.

**ECLIPSE**  
TRADEMARK  
REGISTERED  
Since 1857



**KUPFERLE FOUNDRY COMPANY**

2511 N. 9TH STREET, ST. LOUIS, MO 63102  
(314) 231-8738 FAX (314) 231-2820 (800) 231-3990